
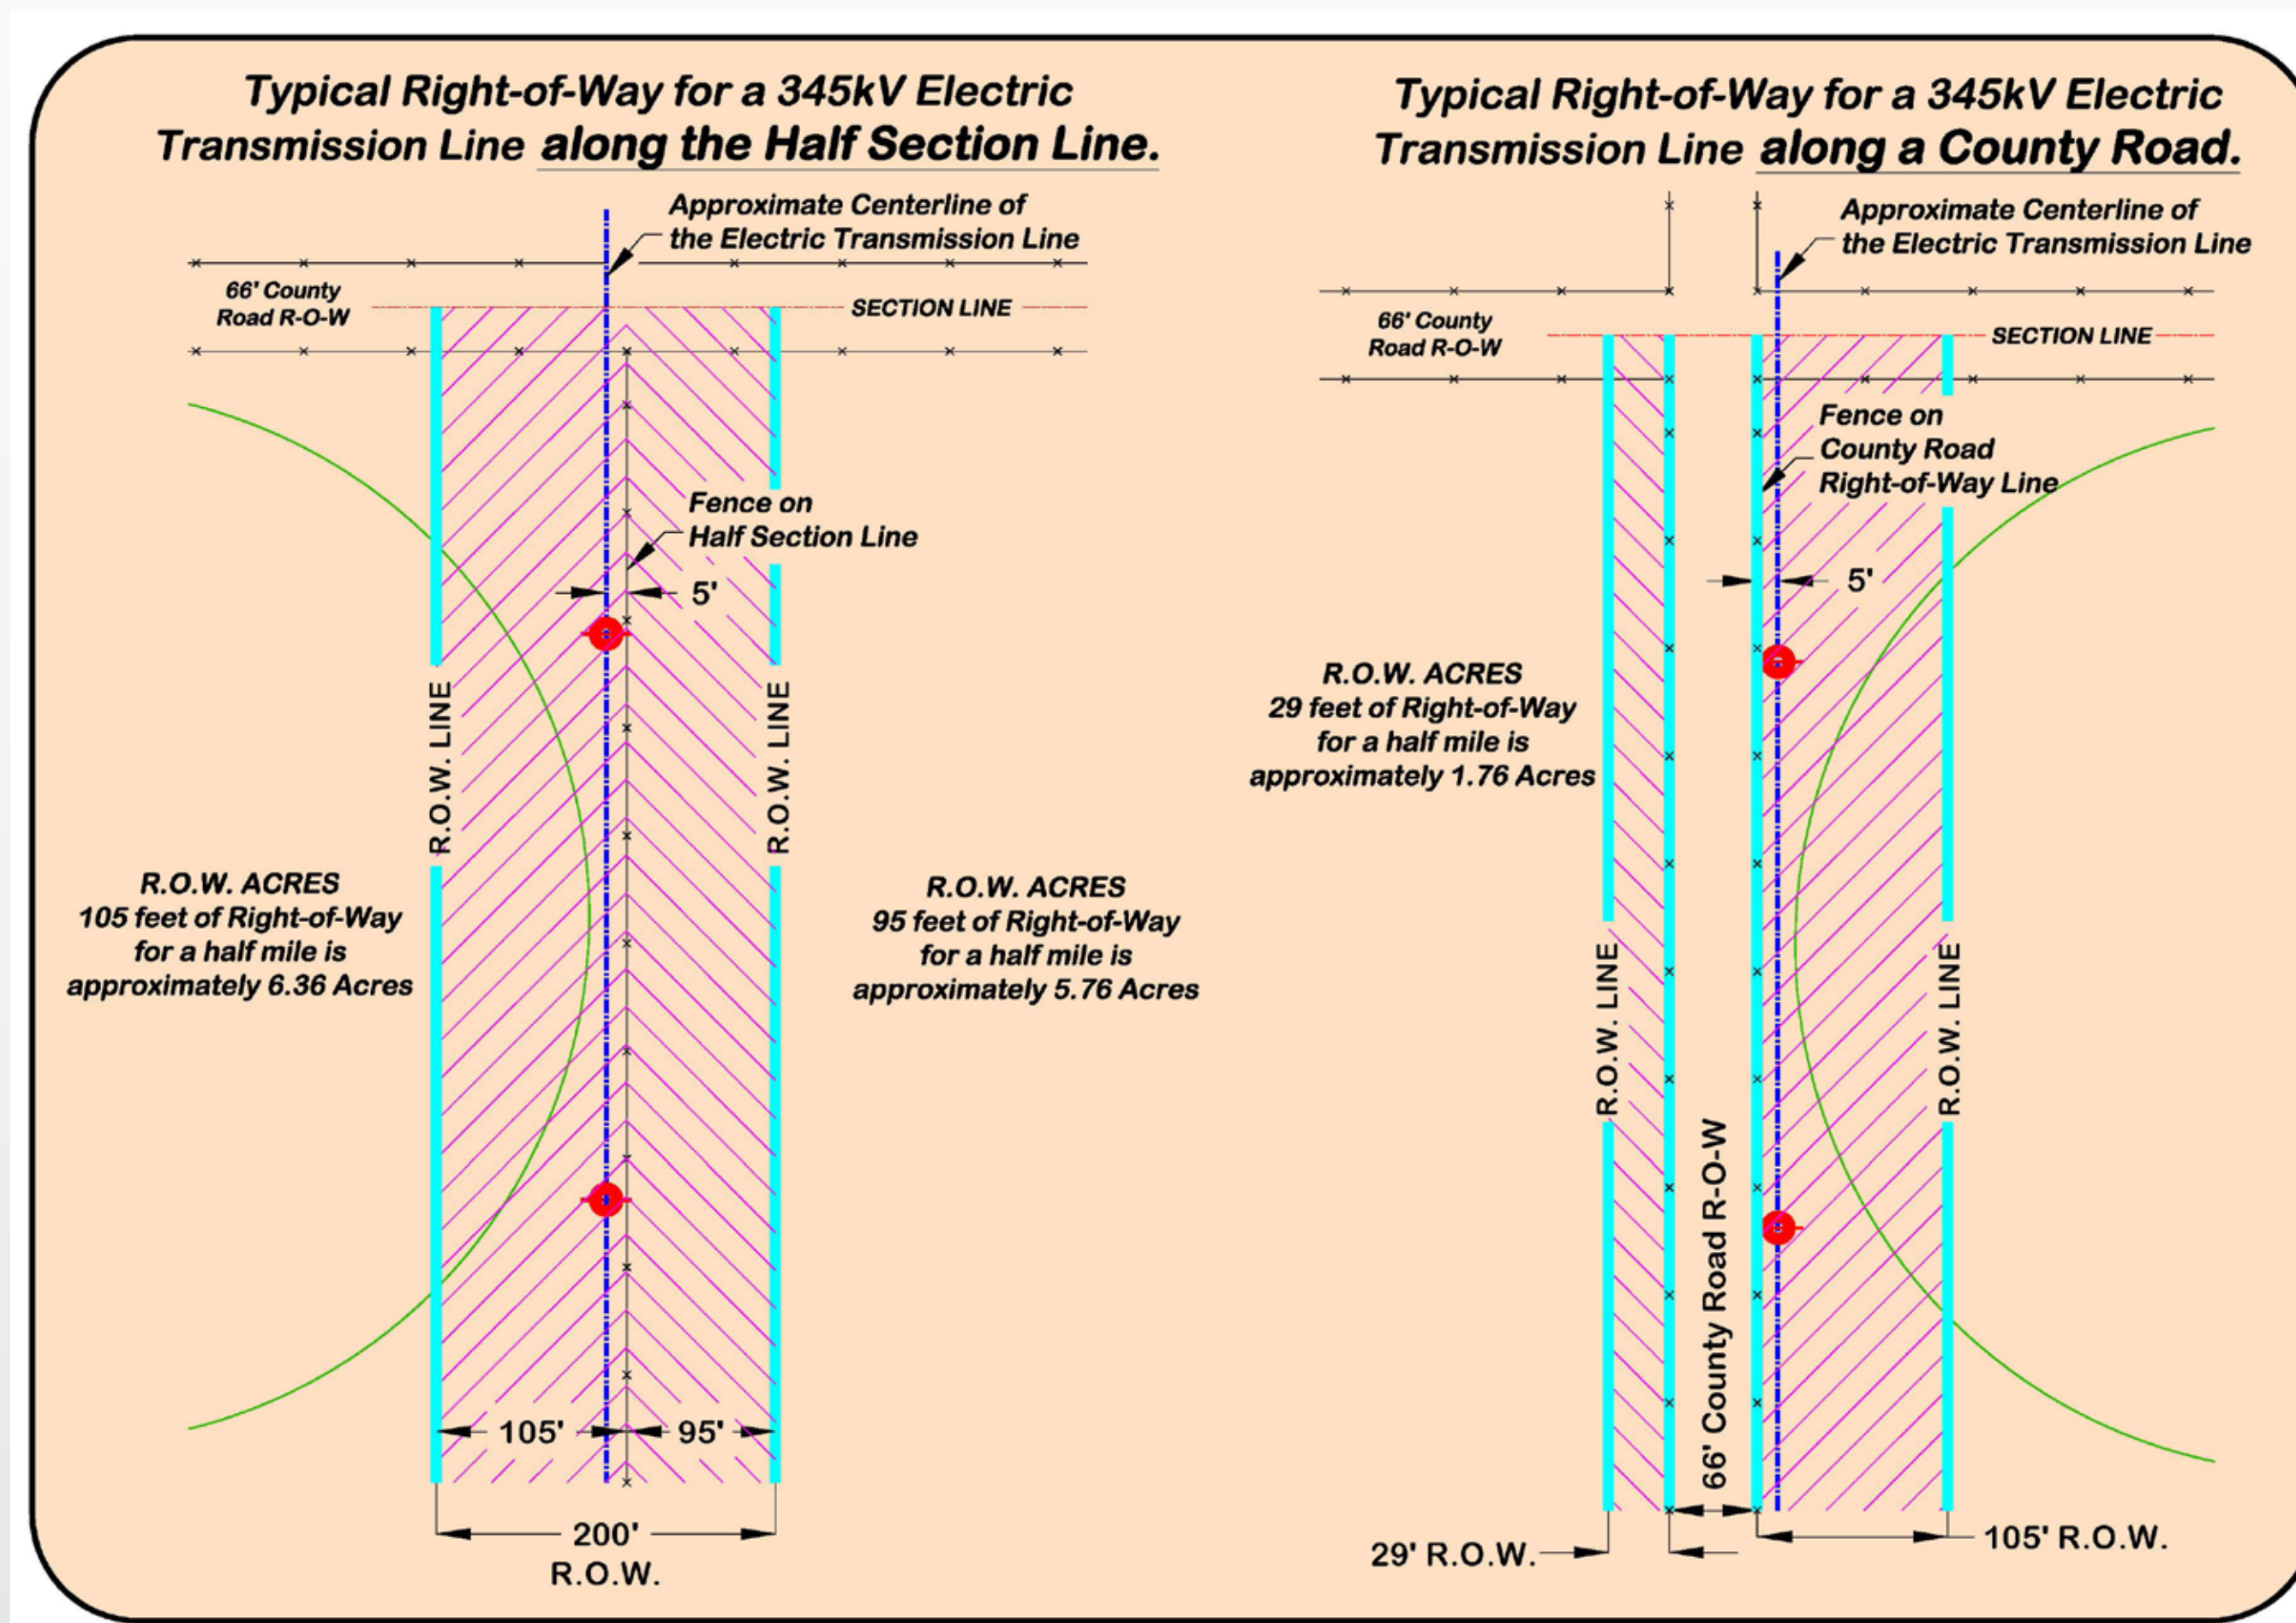


Typical Right-of-Way Width

Typical examples of the right-of-way required for a 345kV electric transmission line

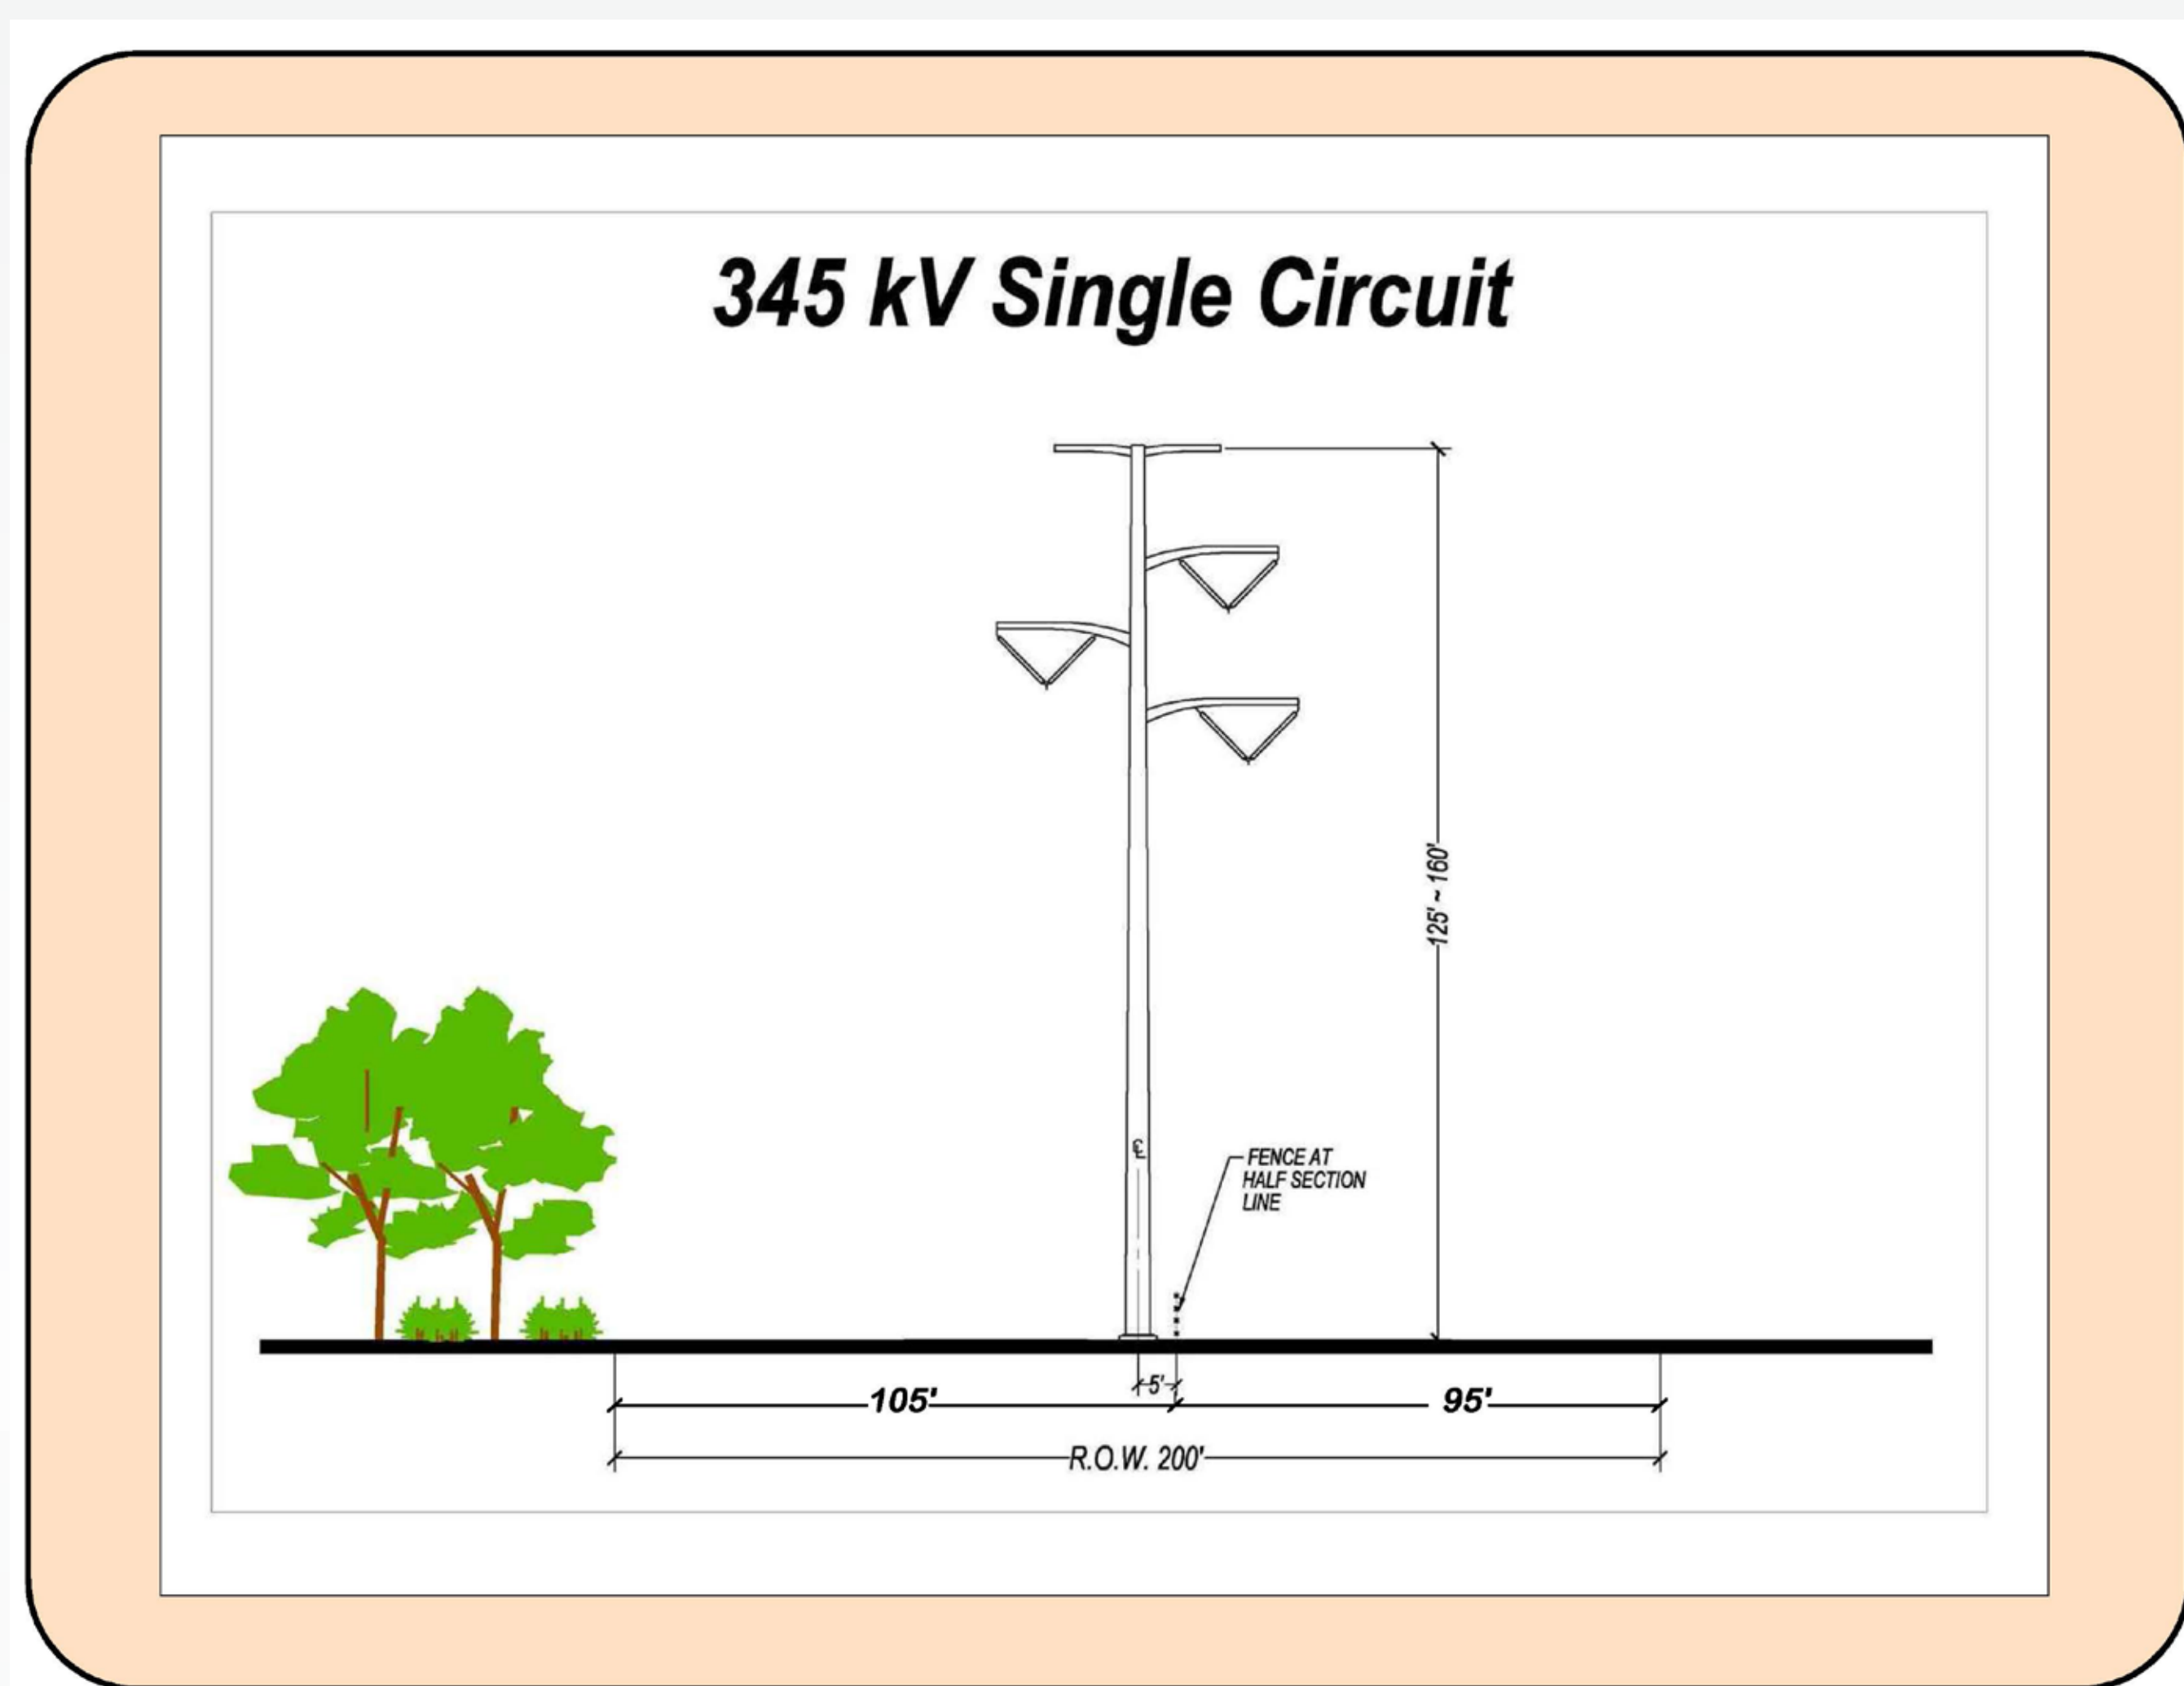

Nebraska Public Power District
Always there when you need us